


41' - 6" ROOF OVERALL

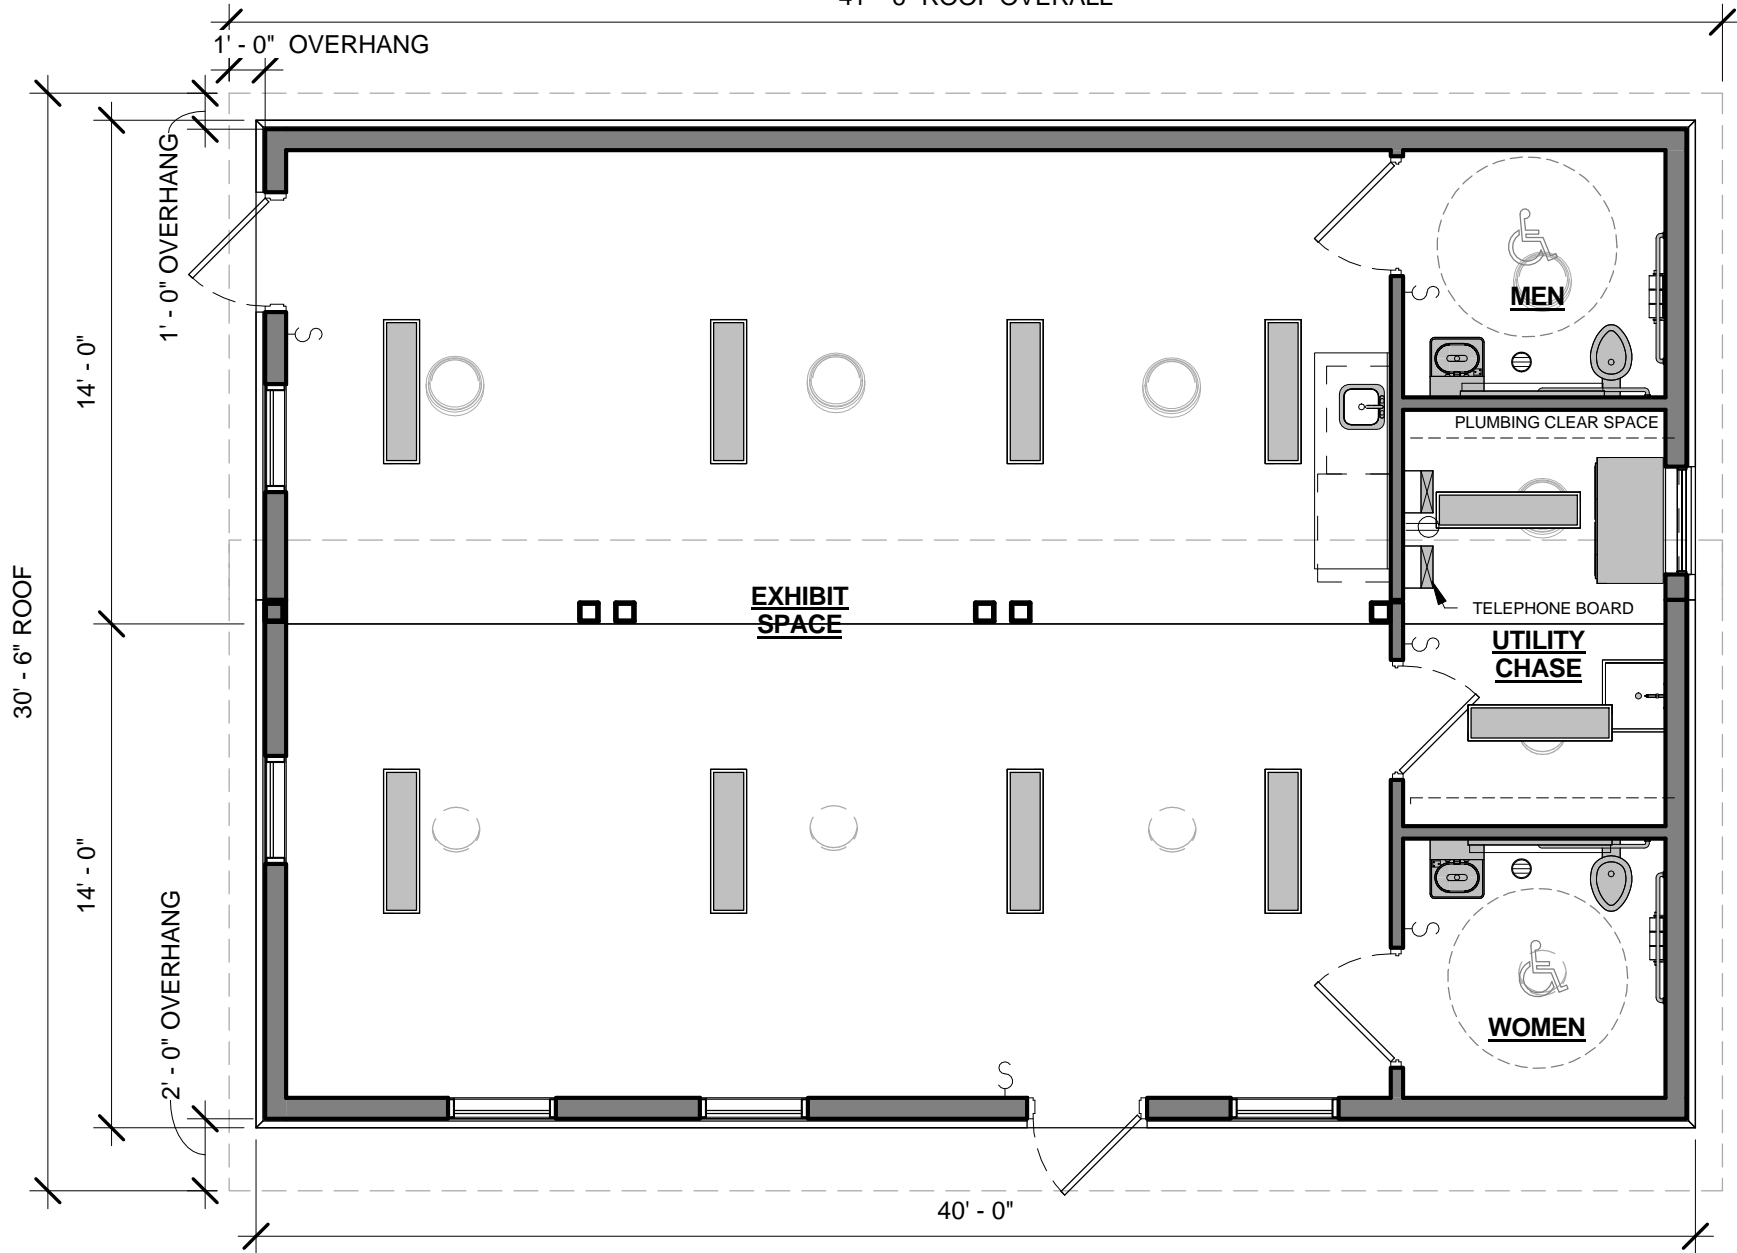

① FLOOR PLAN
3/16" = 1'-0"

REVISION BY: EVE REVISION DATE: 02/15/2013 REVISION # 3



COPYRIGHT 2012, PUBLIC RESTROOM COMPANY THIS MATERIAL IS THE EXCLUSIVE PROPERTY OF PUBLIC RESTROOM COMPANY AND SHALL NOT BE REPRODUCED, USED, OR DISCLOSED TO OTHERS EXCEPT AS AUTHORIZED BY THE WRITTEN PERMISSION OF PUBLIC RESTROOM COMPANY.

BUILDING TYPE:

EXHIBIT AND RESTROOM BUILDING

PROJECT:

SYCAMORE CANYON NATURE CENTER
RIVERSIDE, CA

DATE: 02/11/2013

DRAWN BY:

PROJECT #: 8162

SER/EVE

MAXIMUM PERSON AN HOUR:

90 S