


② 2ND FLOOR PLAN  
1/8" = 1'-0"

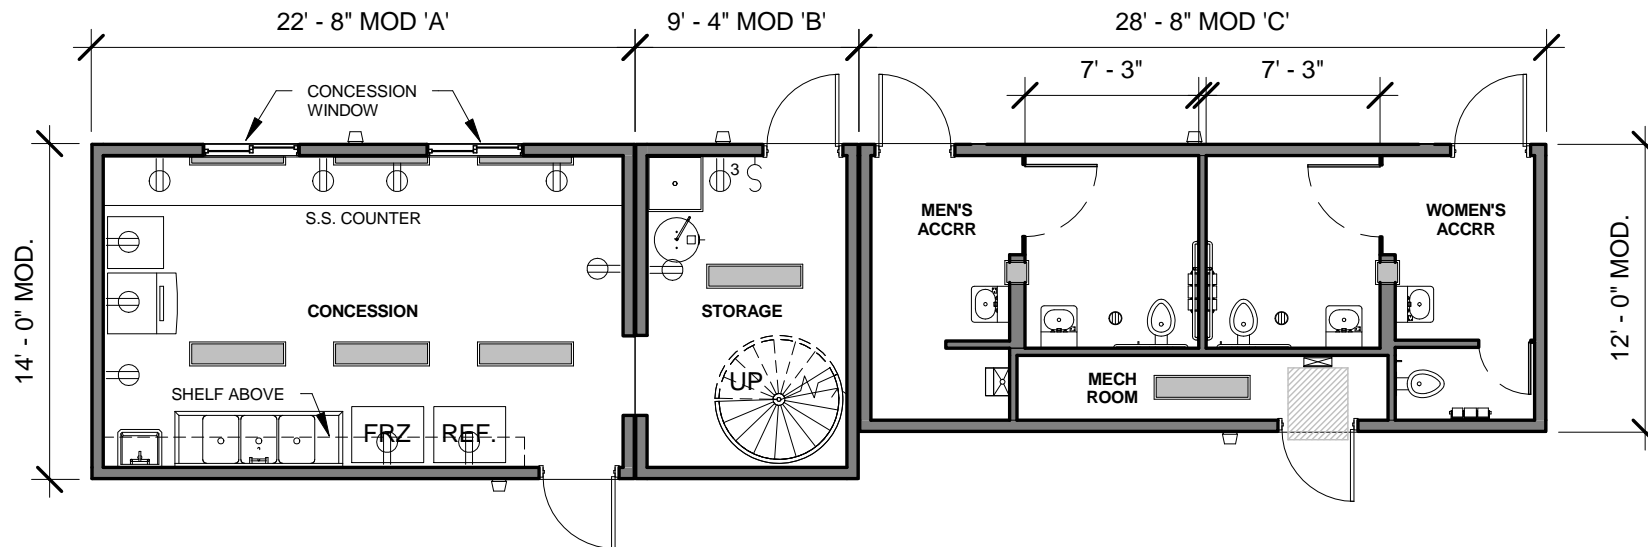

① 1ST FLOOR PLAN  
1/8" = 1'-0"

REVISION BY:	
REVISION DATE:	#:

Designing And Building Restrooms...Better



**PUBLIC RESTROOM COMPANY**

Ph. 888-888-2060 Fax 888-888-1448

COPYRIGHT 2010, PUBLIC RESTROOM COMPANY THIS MATERIAL IS THE EXCLUSIVE PROPERTY OF PUBLIC RESTROOM COMPANY AND SHALL NOT BE REPRODUCED, USED, OR DISCLOSED TO OTHERS EXCEPT AS AUTHORIZED BY THE WRITTEN PERMISSION OF PUBLIC RESTROOM COMPANY.

BUILDING TYPE: RESTROOM & CONCESSION / SCOREKEEPER

PROJECT: FLOYD HULL STADIUM  
FORT LAUDERDALE, FL.

DATE: 7/27/10 DRAWN BY: PEF

MAXIMUM PERSON AN HOUR:

**180 M**

-NOT FOR CONSTRUCTION - PRELIMINARY DESIGN DRAWING ONLY - DO NOT SCALE, DIMENSIONS PRESIDE