

MODEL #:

**SCOREKEEPERS BOOTH**

PROJECT:

**FALLON SPORTS PARK  
DUBLIN, CA**


DATE: 02-27-09

PROJECT #: 7637

DRAWN BY:  
TOMMY

MAXIMUM PERSON AN HOUR:

**270**

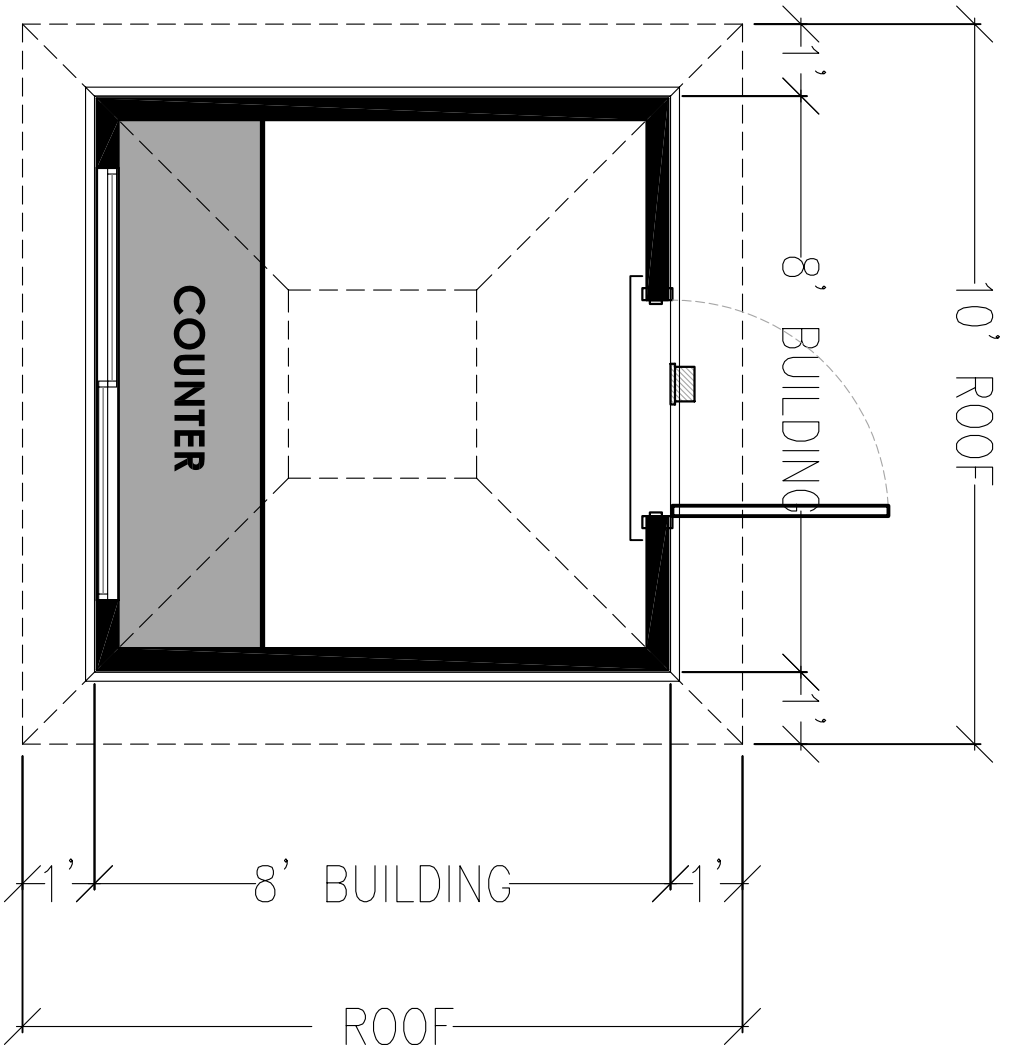

**SK-64**  
**FLOOR PLAN**  
1  
SCALE: 3/8"=1'-0"