




1 FLOOR PLAN
1/8" = 1'-0"

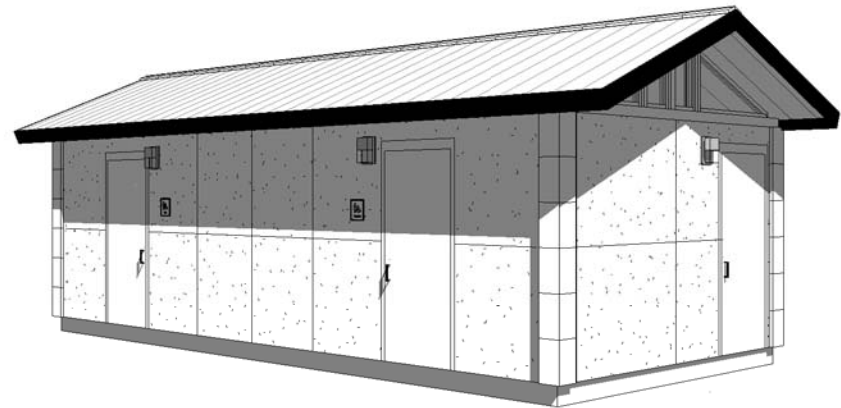

2 PERSPECTIVE

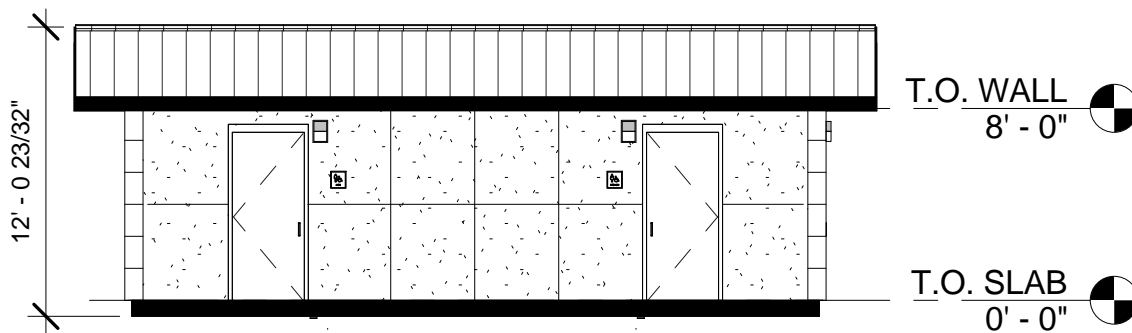

3 FRONT ELEVATION
1/8" = 1'-0"

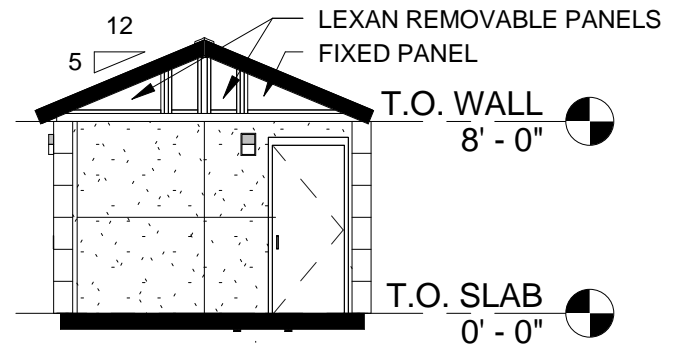

4 RIGHT ELEVATION
1/8" = 1'-0"

REVISION BY: PEF REVISION DATE: 11/3/10 REVISION # 9



COPYRIGHT 2011, PUBLIC RESTROOM COMPANY THIS MATERIAL IS THE EXCLUSIVE PROPERTY OF PUBLIC RESTROOM COMPANY AND SHALL NOT BE REPRODUCED, USED, OR DISCLOSED TO OTHERS EXCEPT AS AUTHORIZED BY THE WRITTEN PERMISSION OF PUBLIC RESTROOM COMPANY.

BUILDING TYPE: RESTROOM BUILDING
PROJECT: PENNSAUKEN STATION
PENNSAUKEN, N.J.

DATE: 10/29/10 DRAWN BY: PEF

PROJECT #: 8968
MAXIMUM PERSON AN HOUR:
180 M