



ELEVATION

SCALE: 1/8"=1'0"

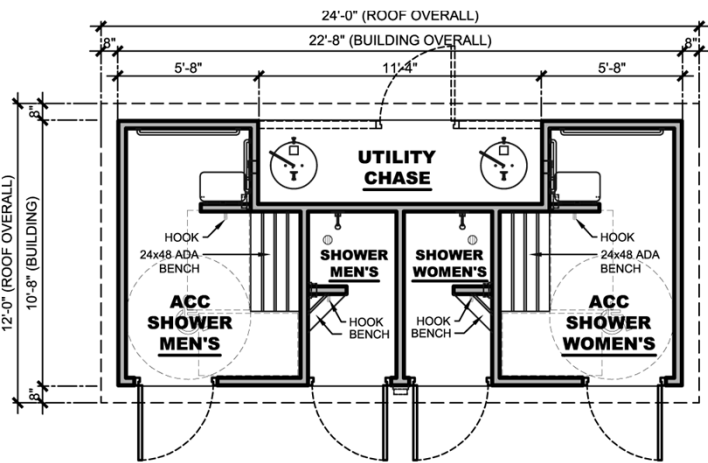

FLOOR PLAN

SCALE: 1/8"=1'0"

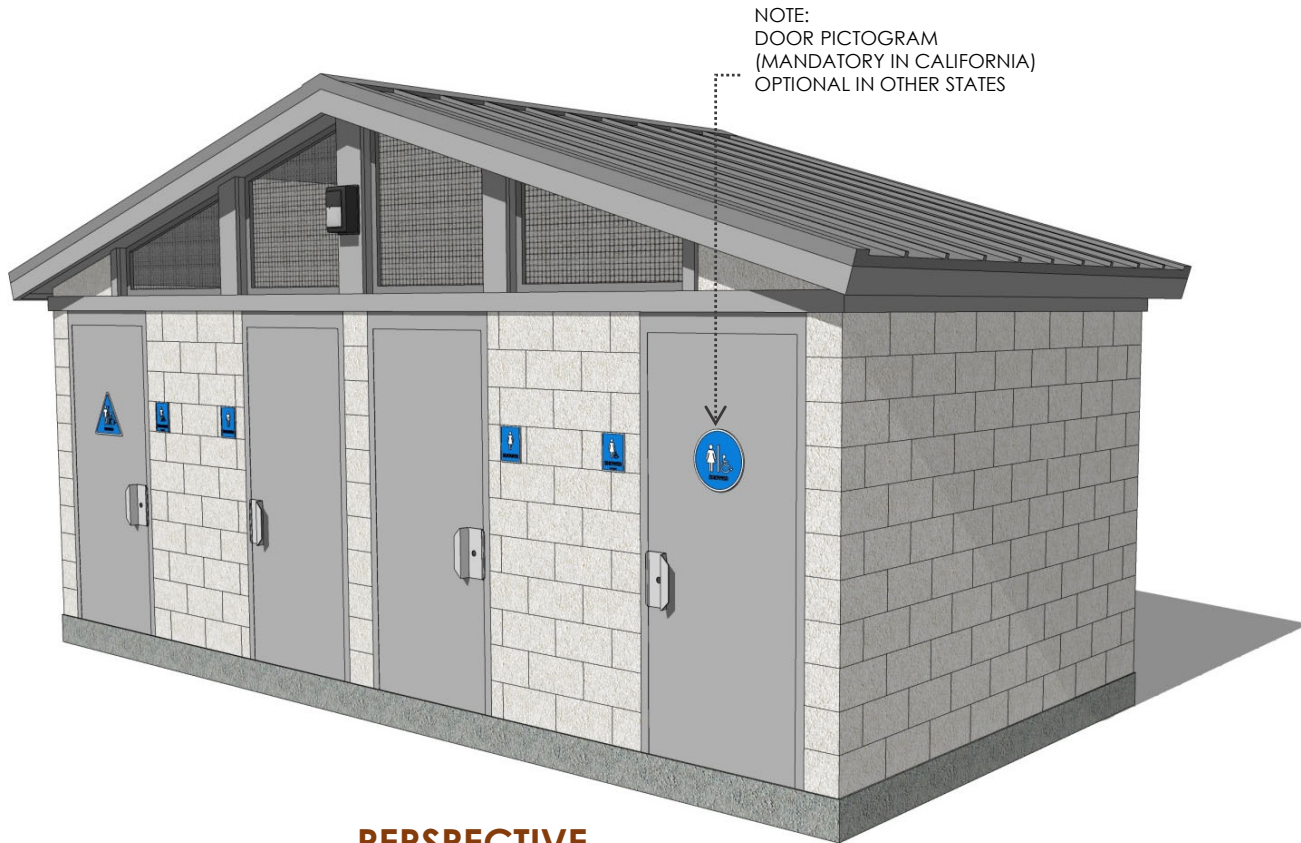

NOTE:
DOOR PICTOGRAM
(MANDATORY IN CALIFORNIA)
OPTIONAL IN OTHER STATES

PERSPECTIVE

(FINISHES SUBJECT TO CHANGE)

SHOWER BUILDING SH-4 SHOWER SERIES



www.PublicRestroomCompany.com

2587 BUSINESS PARKWAY


MINDEN NEVADA 89423

P: 888-888-2060 F: 888-888-1448


BUYBOARD 2019

ARTIST IMPRESSION: 3D RENDERING ONLY FOR REPRESENTATION. COLORS AND MATERIALS ARE SUBJECT TO CHANGE
COPYRIGHT 2017, PUBLIC RESTROOM COMPANY THIS MATERIAL IS THE EXCLUSIVE PROPERTY OF PUBLIC RESTROOM COMPANY AND SHALL NOT BE
REPRODUCED, USED OR DISCLOSED TO OTHERS EXCEPT AS AUTHORIZED BY THE WRITTEN PERMISSION OF PUBLIC RESTROOM COMPANY.


SHOWER SERIES

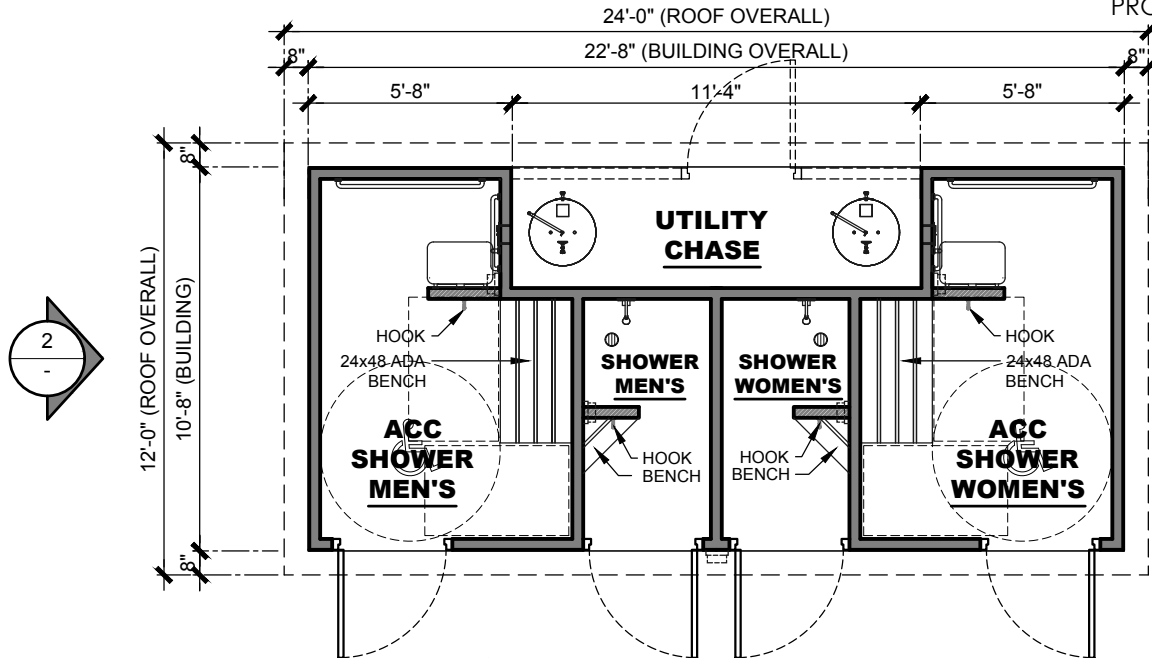

FLOOR PLAN
SCALE: 3/16"=1'-0"

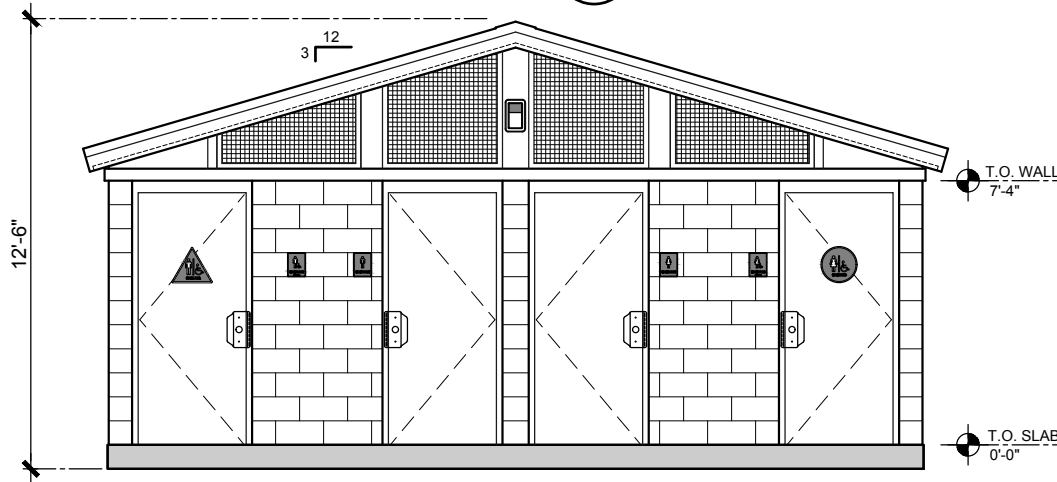

ELEVATION 1
SCALE: 3/16"=1'-0"

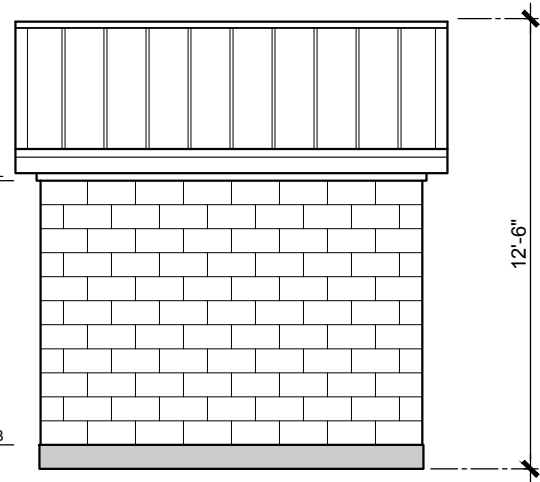

ELEVATION 2
SCALE: 3/16"=1'-0"



COPYRIGHT 2019, PUBLIC RESTROOM COMPANY THIS MATERIAL IS THE EXCLUSIVE PROPERTY OF PUBLIC RESTROOM COMPANY AND SHALL NOT BE REPRODUCED, USED, OR DISCLOSED TO OTHERS EXCEPT AS AUTHORIZED BY THE WRITTEN PERMISSION OF PUBLIC RESTROOM COMPANY.

BUILDING TYPE:	SHOWER BUILDING
PROJECT:	SH-4 CITY, STATE

REVISION #	REVISION DATE:	SHEET#
-	DRAWN BY: -	
PROJECT #:	START DATE:	MAX. PERSON / HOUR:
-	DRAWN BY: -	