





THE PUBLIC RESTROOM COMPANY

PH. 888-888-2060 Fax 888-888-1448


Designing And Building Restrooms... Better

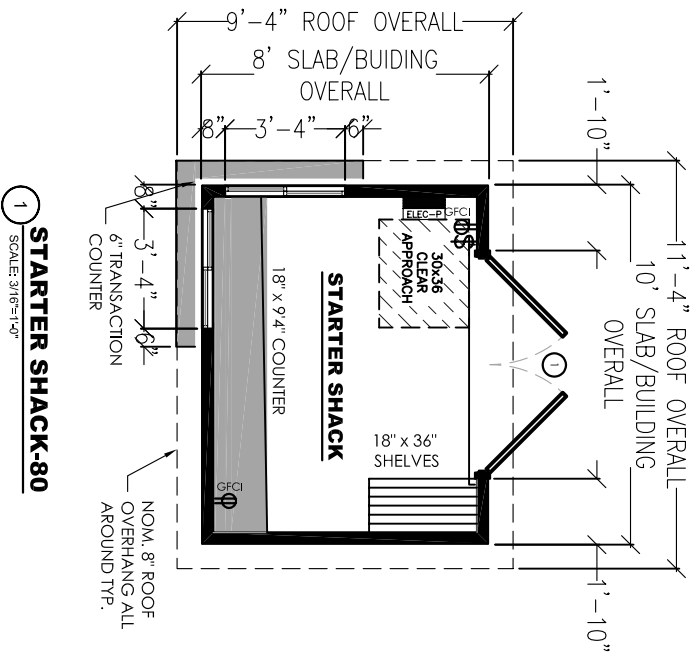


1 STARTER SHACK-80
SCALE: 3/16"=1'-0"

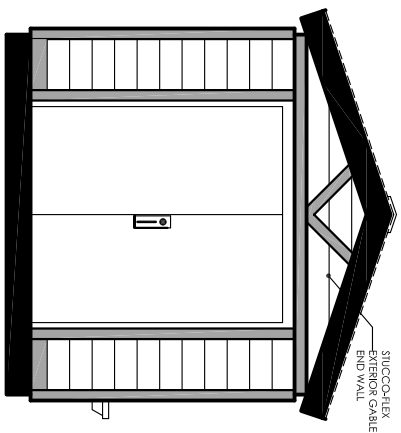


5 REAR ELEVATION
SCALE: 3/16"=1'-0"

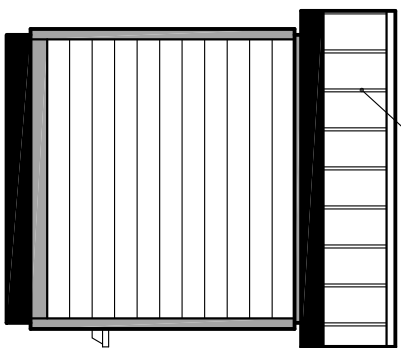

4 RIGHT SIDE ELEVATION
SCALE: 3/16"=1'-0"

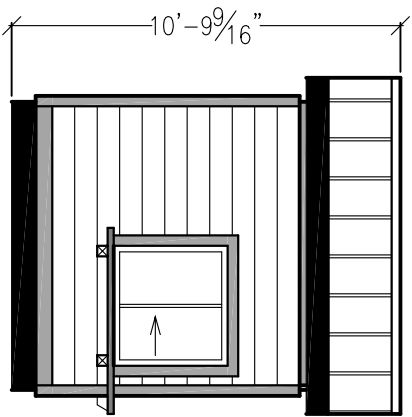

3 LEFT SIDE ELEVATION
SCALE: 3/16"=1'-0"

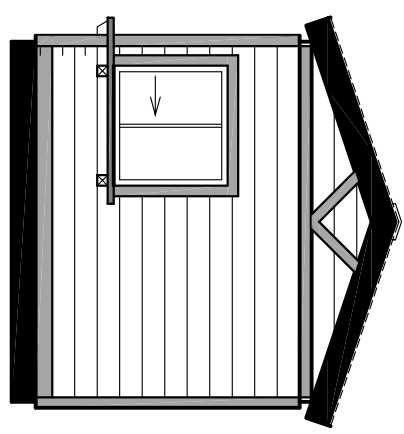

1 FRONT ELEVATION
SCALE: 3/16"=1'-0"

MODEL #:

STARTER SHACK 80 SQ FT

PROJECT:

**RIVER RIDGE GOLF COURSE
OXNARD, CA**

DATE: 08-12-08

PROJECT #: 7546-B

DRAWN BY: TOMMY

MAXIMUM PERSON AN HOUR:

00

~ COPYRIGHT © 2008 ~ DO NOT REPRODUCE ~ NOT FOR CONSTRUCTION ~ PRELIMINARY DESIGN DRAWING ONLY ~