



**ELEVATION 1**

SCALE: 3/16"=1'0"

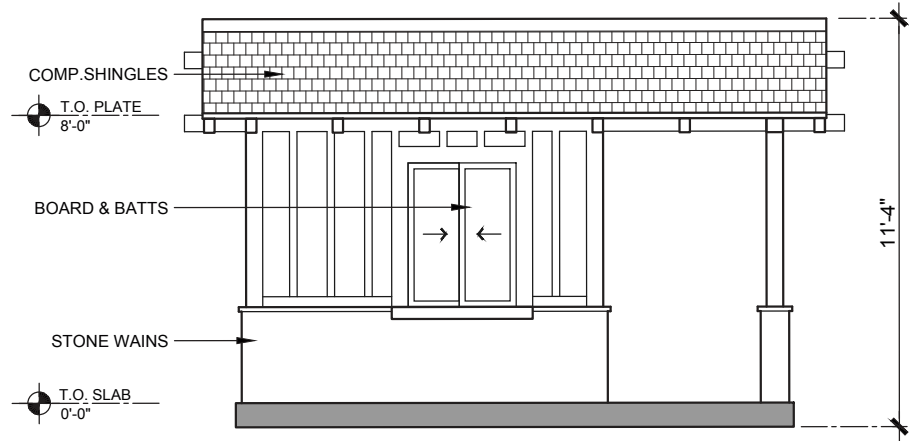

**ELEVATION 2**

SCALE: 3/16"=1'0"

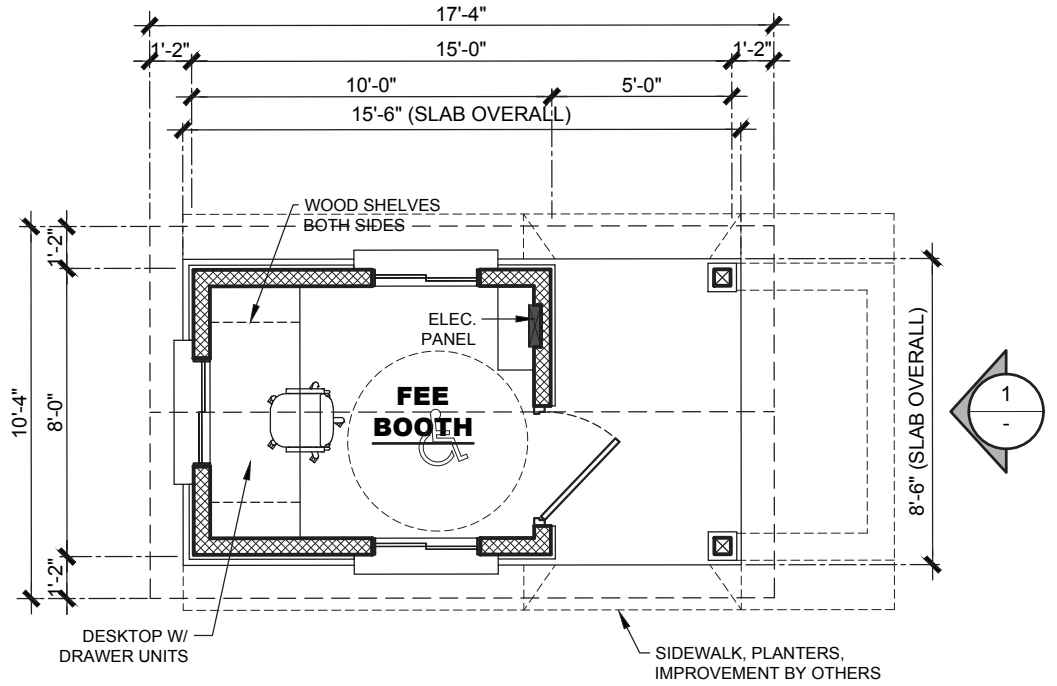

**FLOOR PLAN**

SCALE: 3/16"=1'0"



COPYRIGHT 2015, PUBLIC RESTROOM COMPANY THIS MATERIAL IS THE EXCLUSIVE PROPERTY OF PUBLIC RESTROOM COMPANY AND SHALL NOT BE REPRODUCED, USED, OR DISCLOSED TO OTHERS EXCEPT AS AUTHORIZED BY THE WRITTEN PERMISSION OF PUBLIC RESTROOM COMPANY.

BUILDING TYPE:	<b>RESTROOM BUILDING</b>
PROJECT:	

REVISION #	REVISION DATE:	SHEET#
-	DRAWN BY: -	
PROJECT #:	START DATE:	MAX. PERSON / HOUR:
	DRAWN BY: EOR	