



### ELEVATION 1

SCALE: 3/16"=1'-0"

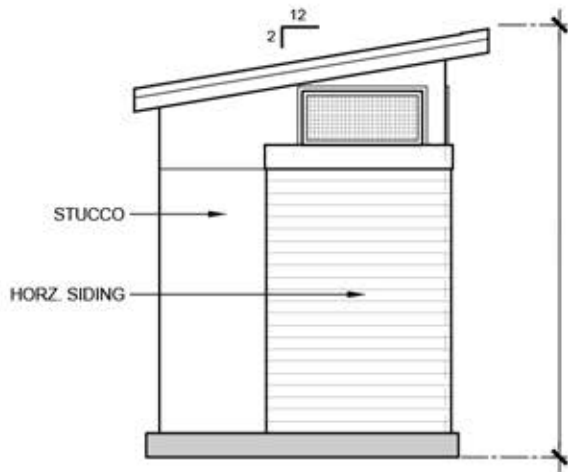

### ELEVATION 2

SCALE: 3/16"=1'-0"

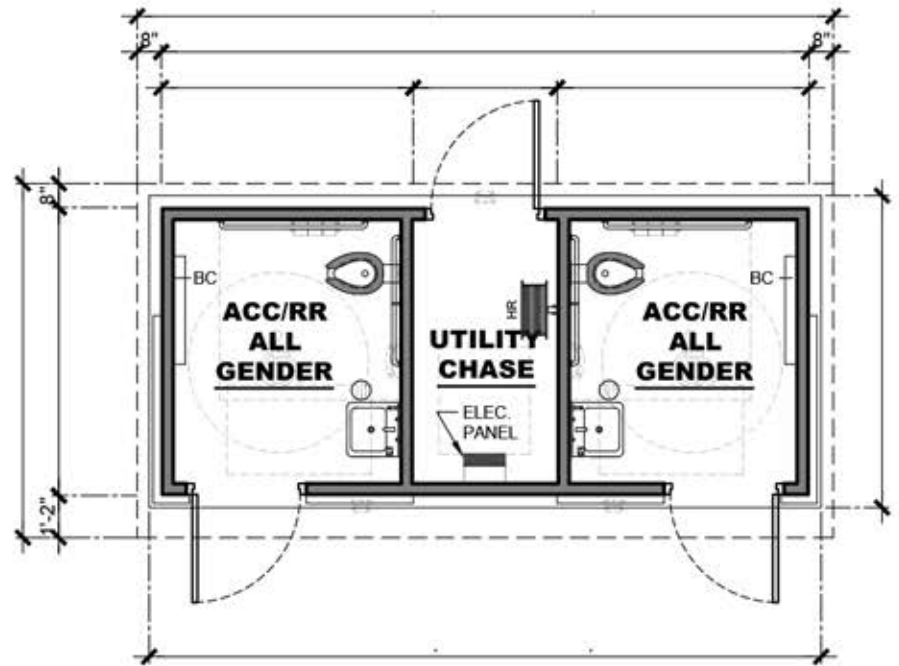

### FLOOR PLAN

SCALE: 3/16"=1'-0"



COPYRIGHT 2018, PUBLIC RESTROOM COMPANY THIS MATERIAL IS THE EXCLUSIVE PROPERTY OF PUBLIC RESTROOM COMPANY AND SHALL NOT BE REPRODUCED, USED, OR DISCLOSED TO OTHERS EXCEPT AS AUTHORIZED BY THE WRITTEN PERMISSION OF PUBLIC RESTROOM COMPANY.

BUILDING TYPE:

**RESTROOM BUILDING**

PROJECT:

**UPTOWN NEWPORT  
NEWPORT BEACH, CA**

REVISION #

**2**

REVISION DATE: **3/12/2018**

DRAWN BY: EOR

SHEET#

PROJECT #:  
**10421**

START DATE: **2/23/2018**

DRAWN BY: EOR

MAX. PERSON / HOUR:  
**90 S**