


## ELEVATION

SCALE: 1/8"=1'0"

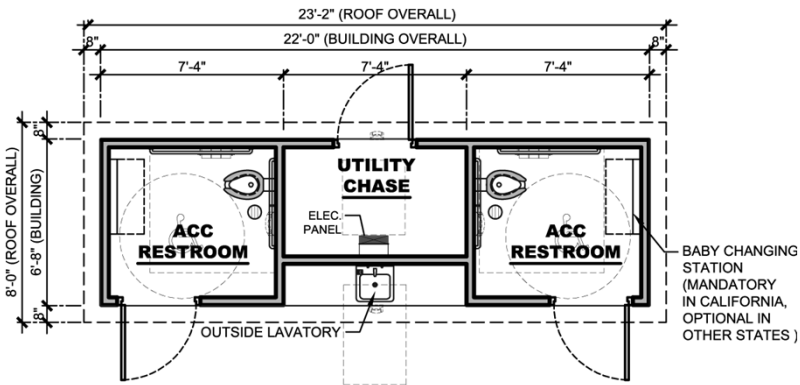

## FLOOR PLAN

SCALE: 1/8"=1'0"

NOTE: STAINLESS FIXTURES



NOTE:  
DOOR PICTOGRAM  
(MANDATORY IN CALIFORNIA)  
OPTIONAL IN OTHER STATES

## PERSPECTIVE (FINISHES SUBJECT TO CHANGE) RESTROOM BUILDING

# PS-021 PLAYGROUND SERIES

90 USERS/HR.



[www.PublicRestroomCompany.com](http://www.PublicRestroomCompany.com)


2587 BUSINESS PARKWAY

MINDEN NEVADA 89423

P: 888-888-2060 F: 888-888-1448


BUYBOARD 2019

ARTIST IMPRESSION: 3D RENDERING ONLY FOR REPRESENTATION. COLORS AND MATERIALS ARE SUBJECT TO CHANGE  
COPYRIGHT 2017, PUBLIC RESTROOM COMPANY THIS MATERIAL IS THE EXCLUSIVE PROPERTY OF PUBLIC RESTROOM COMPANY AND SHALL NOT BE  
REPRODUCED, USED OR DISCLOSED TO OTHERS EXCEPT AS AUTHORIZED BY THE WRITTEN PERMISSION OF PUBLIC RESTROOM COMPANY.

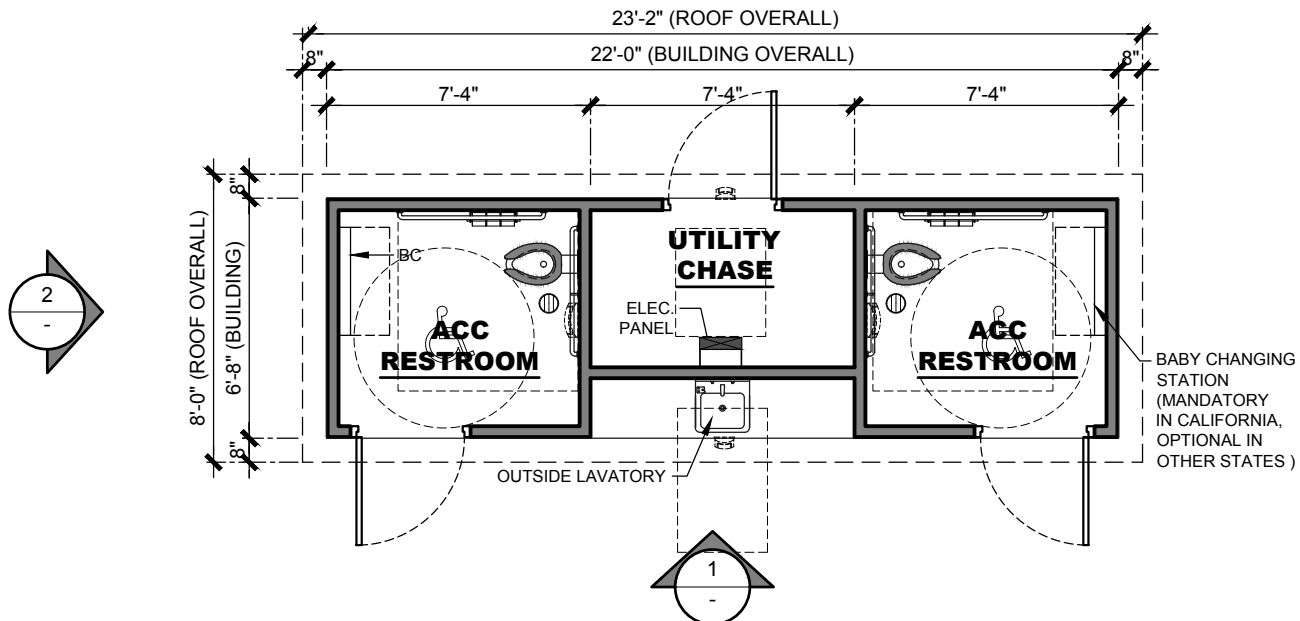

### FLOOR PLAN

SCALE: 3/16"=1'0"

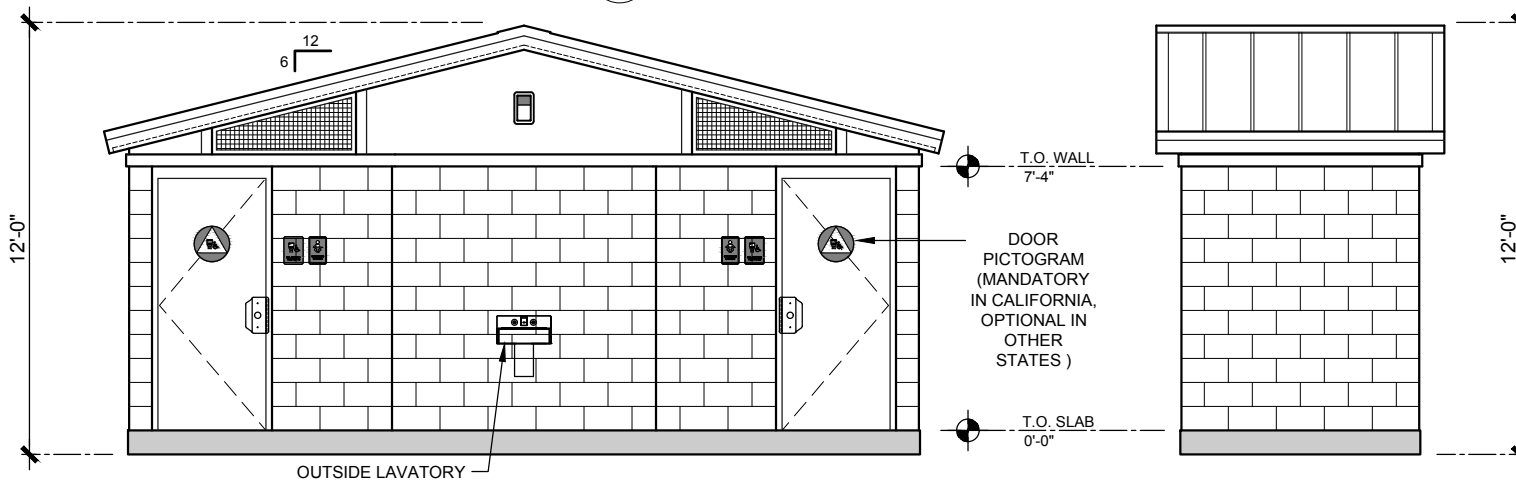

### ELEVATION 1

SCALE: 3/16"=1'-0"

### ELEVATION 2

SCALE: 3/16"=1'-0"



COPYRIGHT 2019, PUBLIC RESTROOM COMPANY. THIS MATERIAL IS THE EXCLUSIVE PROPERTY OF PUBLIC RESTROOM COMPANY AND SHALL NOT BE REPRODUCED, USED, OR DISCLOSED TO OTHERS EXCEPT AS AUTHORIZED BY THE WRITTEN PERMISSION OF PUBLIC RESTROOM COMPANY.

BUILDING TYPE:

**RESTROOM BUILDING**

PROJECT:

**PS-021  
CITY, STATE**

REVISION #

-

REVISION DATE:

DRAWN BY:

PROJECT #:

-

START DATE:

-

DRAWN BY:

-

SHEET#

MAX. PERSON / HOUR:

**90 S**