


ELEVATION


SCALE: 1/8"=1'0"

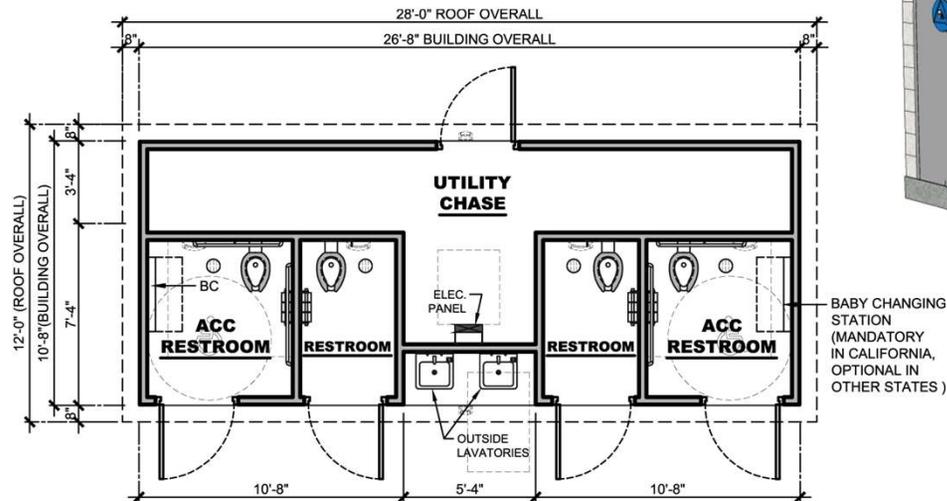

FLOOR PLAN

SCALE: 1/8"=1'0"

NOTE: STAINLESS FIXTURES

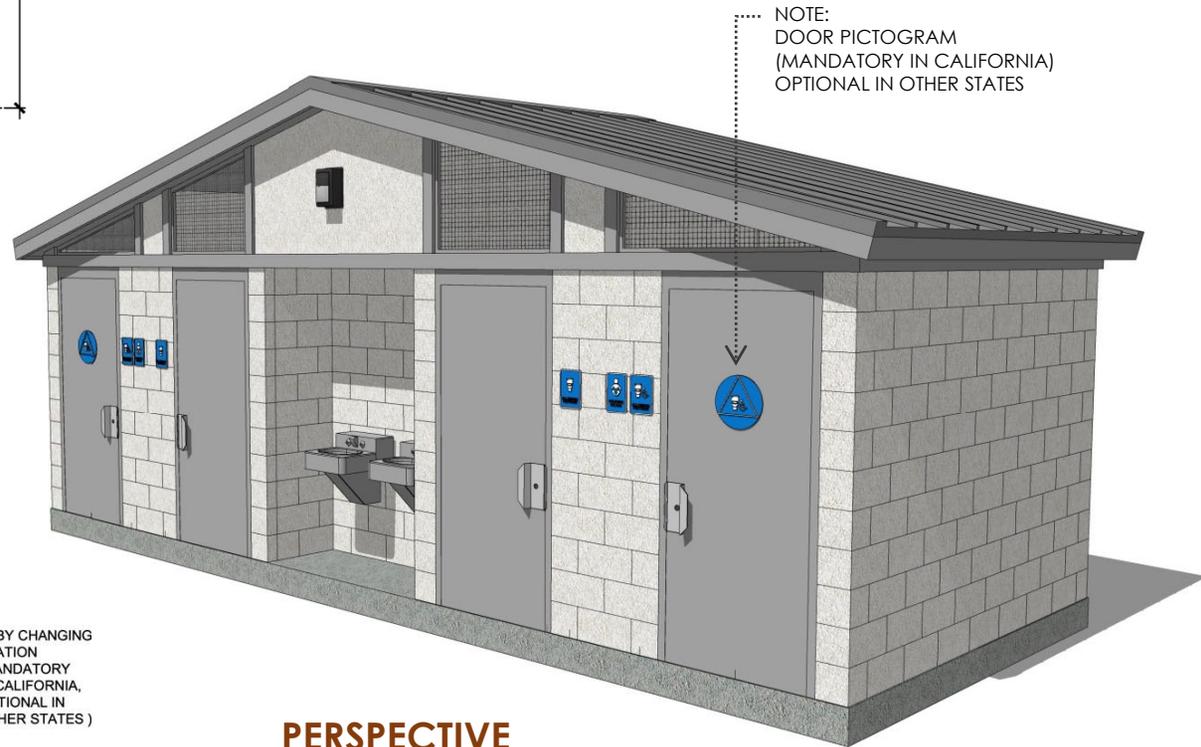

PERSPECTIVE

(FINISHES SUBJECT TO CHANGE)

RESTROOM BUILDING

SP-042

SPORTS PARK SERIES

180 USERS/HR.



www.PublicRestroomCompany.com

2587 BUSINESS PARKWAY


MINDEN NEVADA 89423

P: 888-888-2060 F: 888-888-1448

BUYBOARD 2019

ARTIST IMPRESSION: 3D RENDERING ONLY FOR REPRESENTATION. COLORS AND MATERIALS ARE SUBJECT TO CHANGE. COPYRIGHT 2017, PUBLIC RESTROOM COMPANY THIS MATERIAL IS THE EXCLUSIVE PROPERTY OF PUBLIC RESTROOM COMPANY AND SHALL NOT BE REPRODUCED, USED OR DISCLOSED TO OTHERS EXCEPT AS AUTHORIZED BY THE WRITTEN PERMISSION OF PUBLIC RESTROOM COMPANY.

SPORTS PARK SERIES

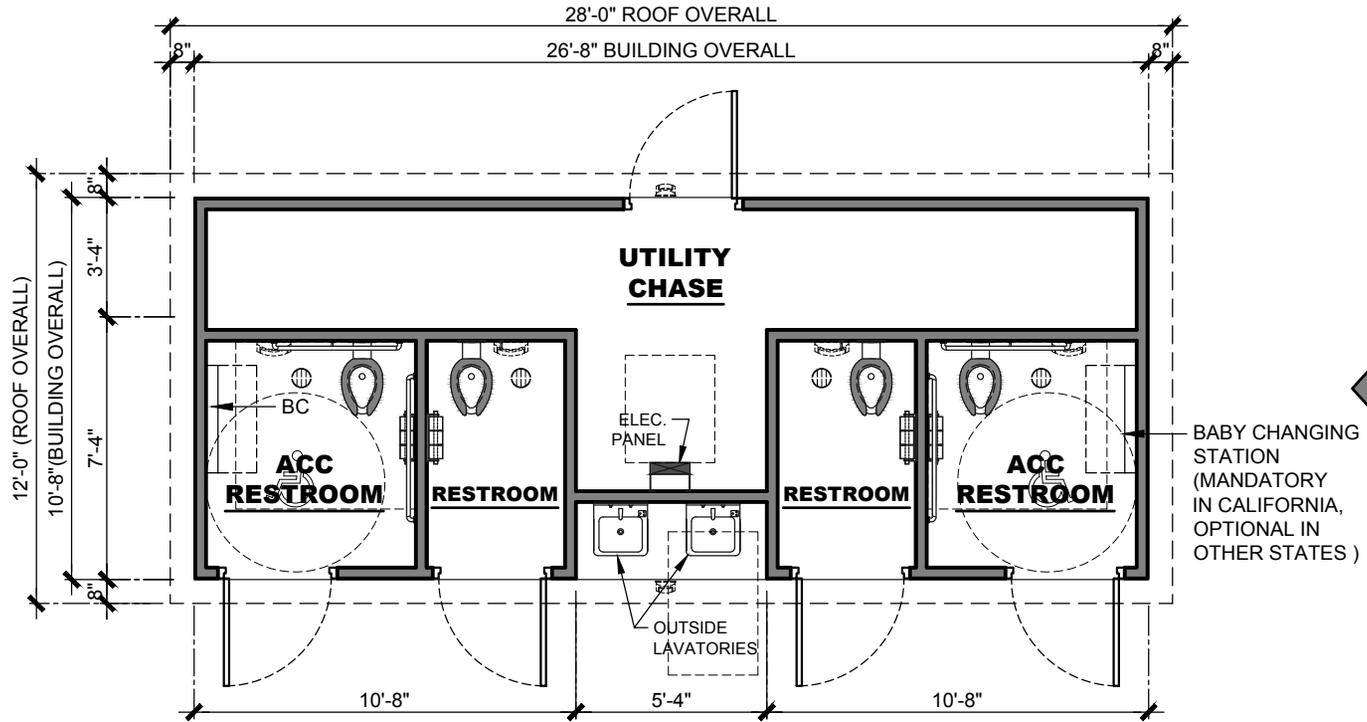


FLOOR PLAN
SCALE: 3/16"=1'0"
W/ STAINLESS STEEL FIXTURE




COPYRIGHT 2019, PUBLIC RESTROOM COMPANY THIS MATERIAL IS THE EXCLUSIVE PROPERTY OF PUBLIC RESTROOM COMPANY AND SHALL NOT BE REPRODUCED, USED, OR DISCLOSED TO OTHERS EXCEPT AS AUTHORIZED BY THE WRITTEN PERMISSION OF PUBLIC RESTROOM COMPANY.

BUILDING TYPE:	RESTROOM BUILDING	REVISION #	-	REVISION DATE:	-	SHEET#	A-1
PROJECT:	SP-042 CITY, STATE	PROJECT #:	-	DRAWN BY:	-	MAX. PERSON / HOUR:	180 M
				START DATE:	-		
				DRAWN BY:	-		

SPORTS PARK SERIES

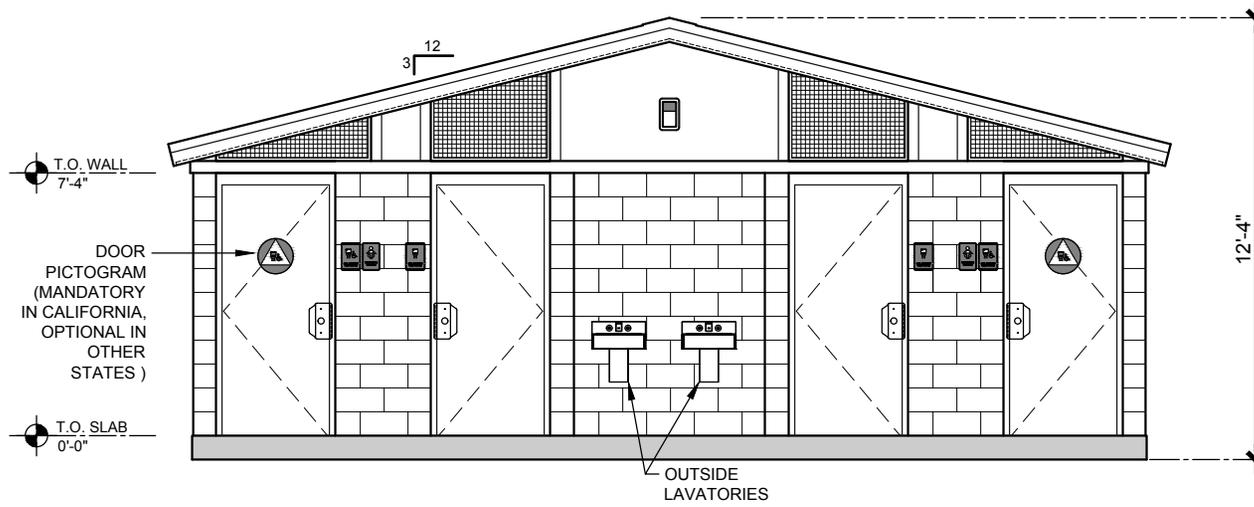

ELEVATION 1
SCALE: 3/16"=1'-0"

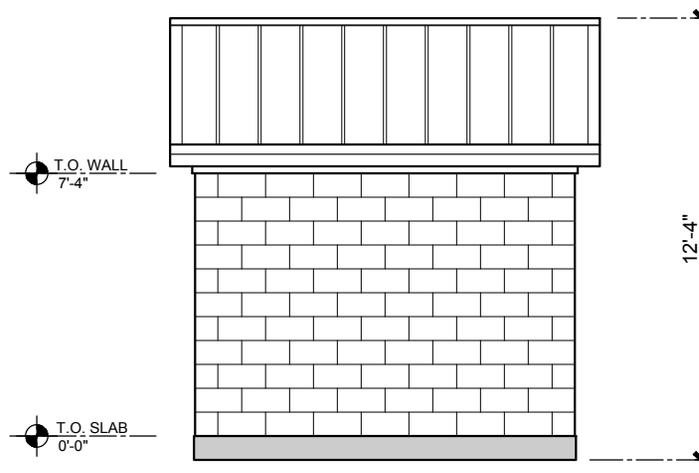

ELEVATION 2
SCALE: 3/16"=1'-0"



COPYRIGHT 2019, PUBLIC RESTROOM COMPANY THIS MATERIAL IS THE EXCLUSIVE PROPERTY OF PUBLIC RESTROOM COMPANY AND SHALL NOT BE REPRODUCED, USED, OR DISCLOSED TO OTHERS EXCEPT AS AUTHORIZED BY THE WRITTEN PERMISSION OF PUBLIC RESTROOM COMPANY.

BUILDING TYPE:	RESTROOM BUILDING	REVISION #	REVISION DATE:	SHEET# A-2
PROJECT:	SP-042 CITY, STATE	-	-	
		PROJECT #:	START DATE:	MAX. PERSON / HOUR: 180 M
		-	-	