




**PUBLIC
RESTROOM
COMPANY**
Building Better Places To Go.SM
2587 BUSINESS PARKWAY
MINDEN NEVADA 89423


P: 888-888-2060
F: 888-888-1448

PROJECT REF#: 9809-2/26/2016-0

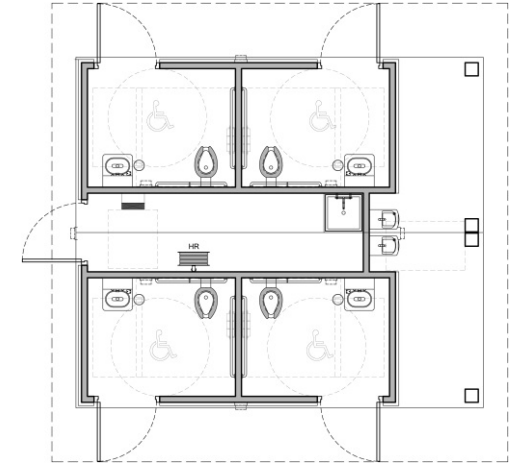

FLOOR PLAN

SCALE: NOT TO SCALE

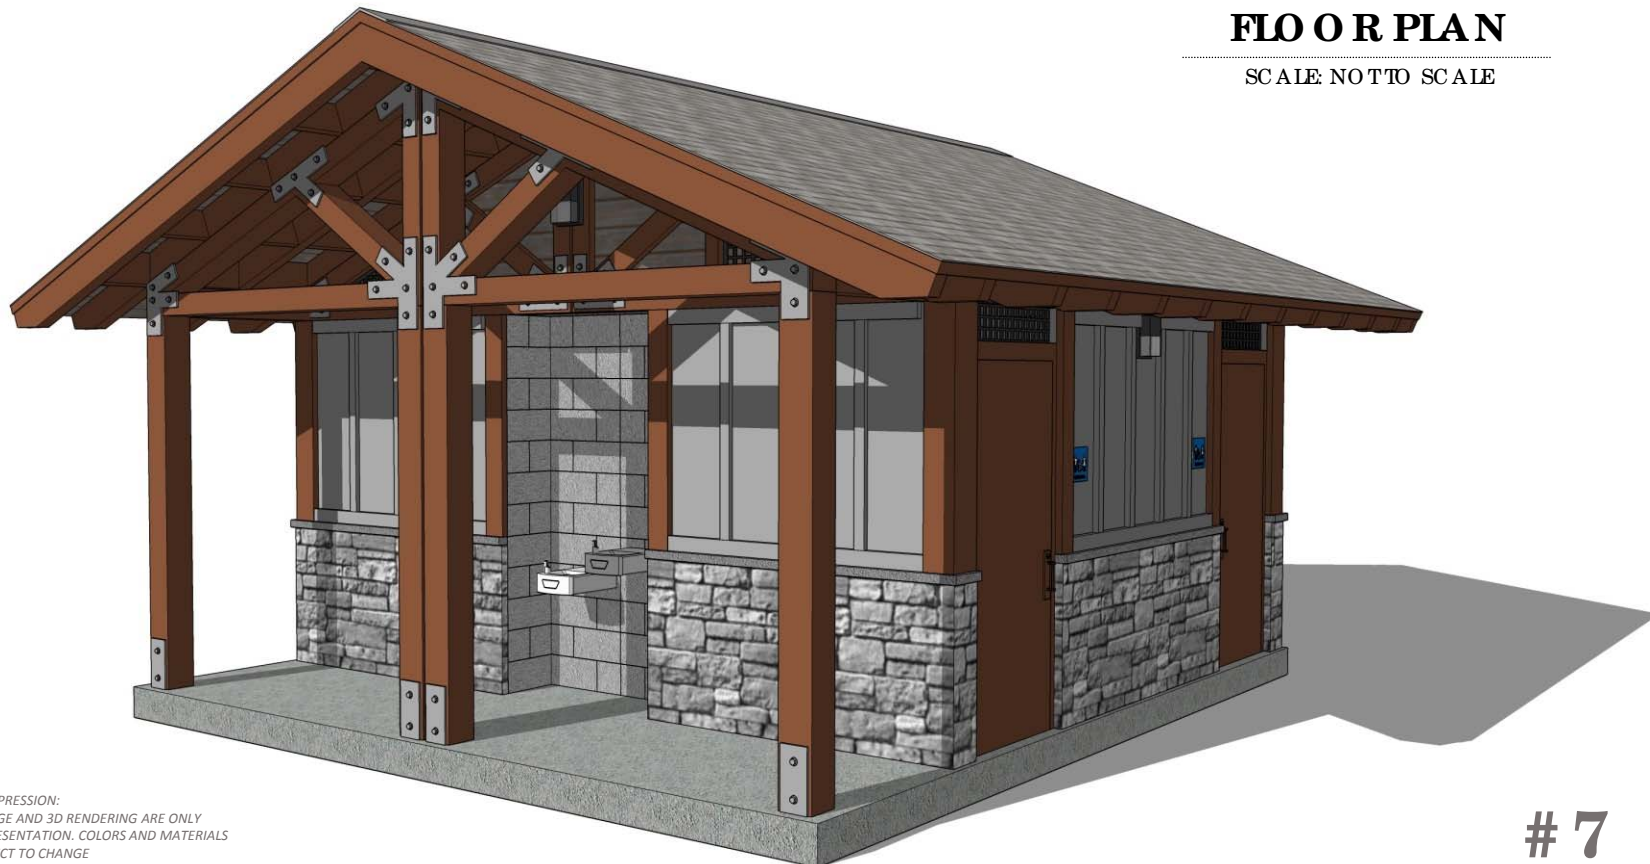


ARTIST IMPRESSION:
ENTOURAGE AND 3D RENDERING ARE ONLY
FOR REPRESENTATION. COLORS AND MATERIALS
ARE SUBJECT TO CHANGE

SAND HARBOR #7

NEVADA STATES PARK, NV
RESTROOM BUILDING

#7

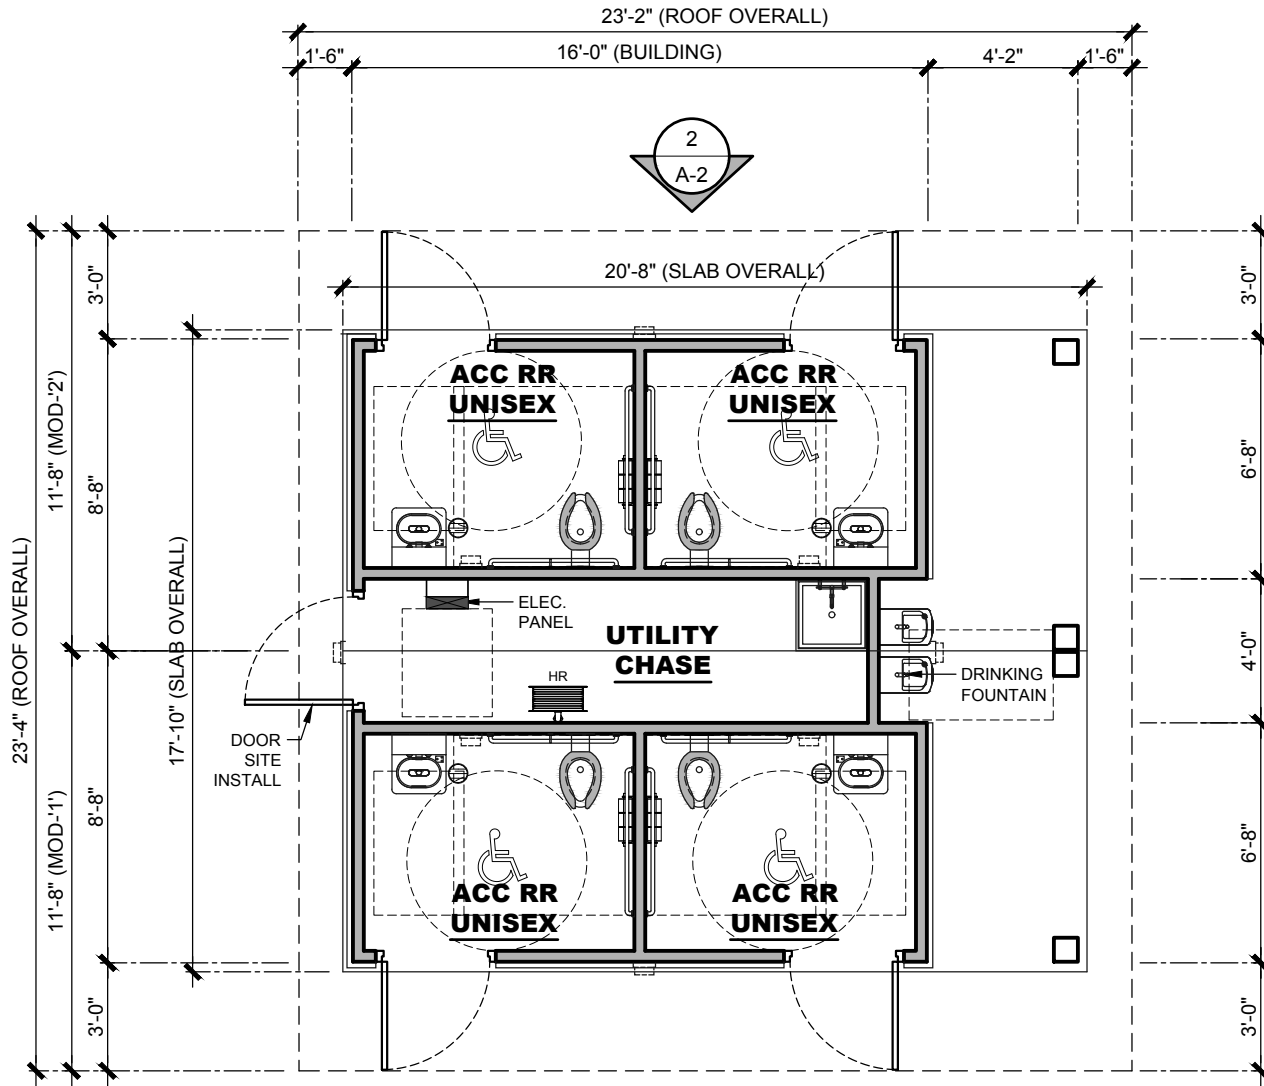

SAND HARBOR #7

FLOOR PLAN
SCALE: 3/16"=1'0"



COPYRIGHT 2015, PUBLIC RESTROOM COMPANY THIS MATERIAL IS THE EXCLUSIVE PROPERTY OF PUBLIC RESTROOM COMPANY AND SHALL NOT BE REPRODUCED, USED, OR DISCLOSED TO OTHERS EXCEPT AS AUTHORIZED BY THE WRITTEN PERMISSION OF PUBLIC RESTROOM COMPANY.

BUILDING TYPE:

RESTROOM BUILDING

PROJECT:

**SAND HARBOR #7
NEVADA STATE PARK, NV**

REVISION #

-

REVISION DATE:

-

DRAWN BY:

-

PROJECT #:

9809

START DATE:

2/26/2016


DRAWN BY: EOR

SHEET#


A-1

MAX. PERSON / HOUR:

180 S

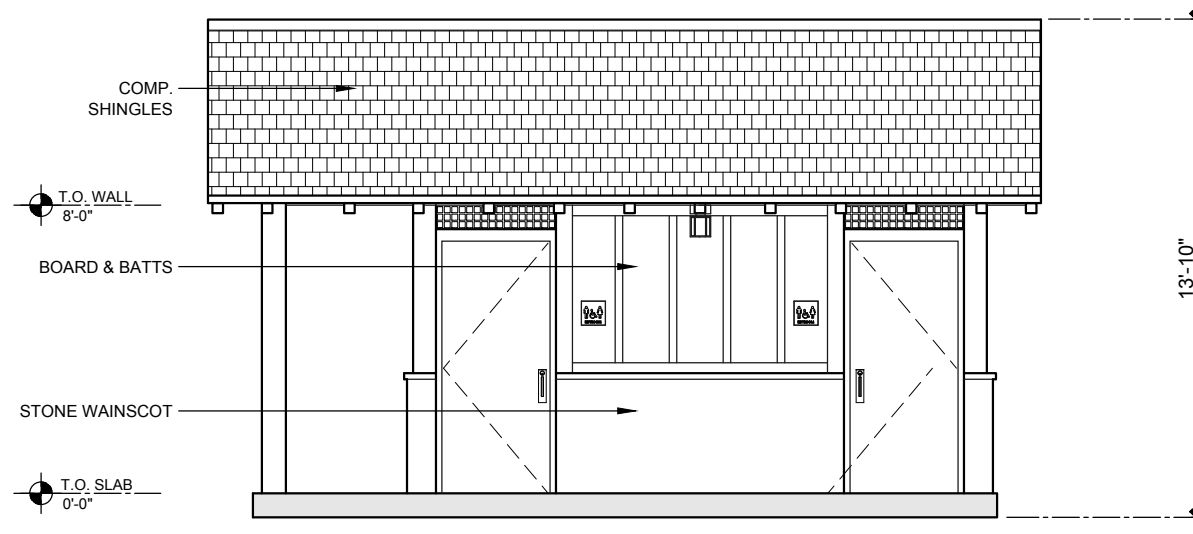

ELEVATION 2
SCALE: 3/16"=1'-0"

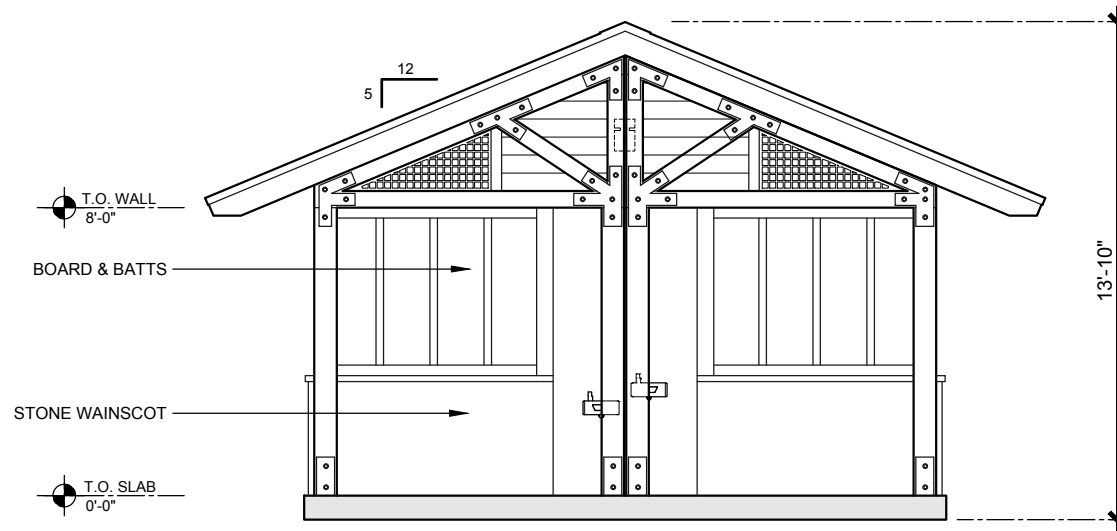

ELEVATION 1
SCALE: 3/16"=1'-0"

SAND HARBOR #7



COPYRIGHT 2015, PUBLIC RESTROOM COMPANY. THIS MATERIAL IS THE EXCLUSIVE PROPERTY OF PUBLIC RESTROOM COMPANY AND SHALL NOT BE REPRODUCED, USED, OR DISCLOSED TO OTHERS EXCEPT AS AUTHORIZED BY THE WRITTEN PERMISSION OF PUBLIC RESTROOM COMPANY.

BUILDING TYPE:	RESTROOM BUILDING
PROJECT:	SAND HARBOR #7 NEVADA STATE PARK, NV

REVISION #	-
REVISION DATE:	-
DRAWN BY:	-
PROJECT #:	9809
START DATE:	2/26/2016
DRAWN BY:	EOR

SHEET#	A-2
MAX. PERSON / HOUR:	180 S