


Z:\DESIGN FILE FOLDERS\1-TPRC-DESIGN\1-PROJECT-PRELIMS-2003-06\ANDULKA PARK-2-PROSHOP\08-01-JAN-31\_ANDULKA2-pro shop.dwg, 4/4/2008 2:03:57 PM

**LEFT SIDE OF BUILDING**

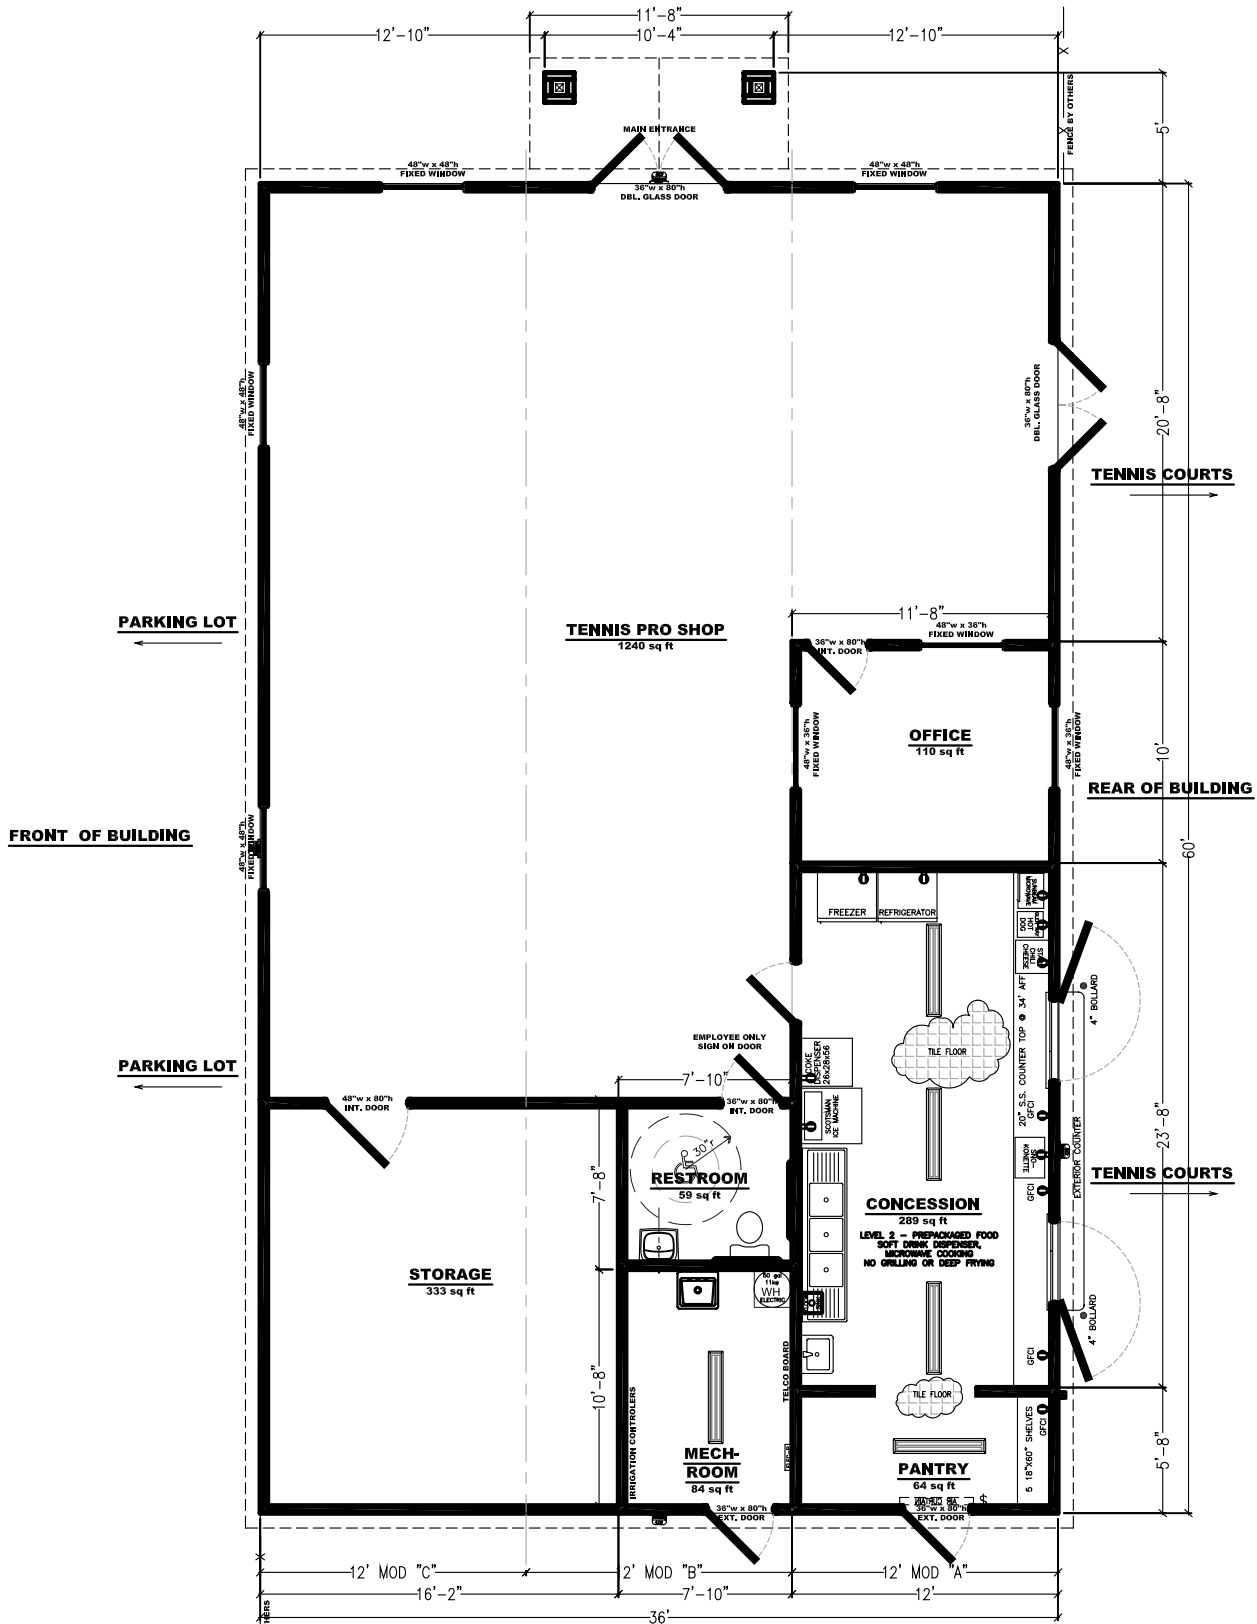

**1 FLOOR PLAN**  
SCALE: NTF

Designing And Building Restrooms...Better

**THE PUBLIC RESTROOM COMPANY**  
Ph. 888-888-2060 Fax 888-888-1448

MODEL #: **TENNIS PRO SHOP & CONCESSION**

PROJECT: **ANDULKA PARK  
5201 CHICAGO AVE.  
RIVERSIDE, CA**

DATE: 01/31/08  
PROJECT #: 7038  
MAXIMUM PERSON AN HOUR: