




THE PUBLIC RESTROOM COMPANY

PH. 888-888-2060 Fax 888-888-1448

Designing And Building Restrooms... Better

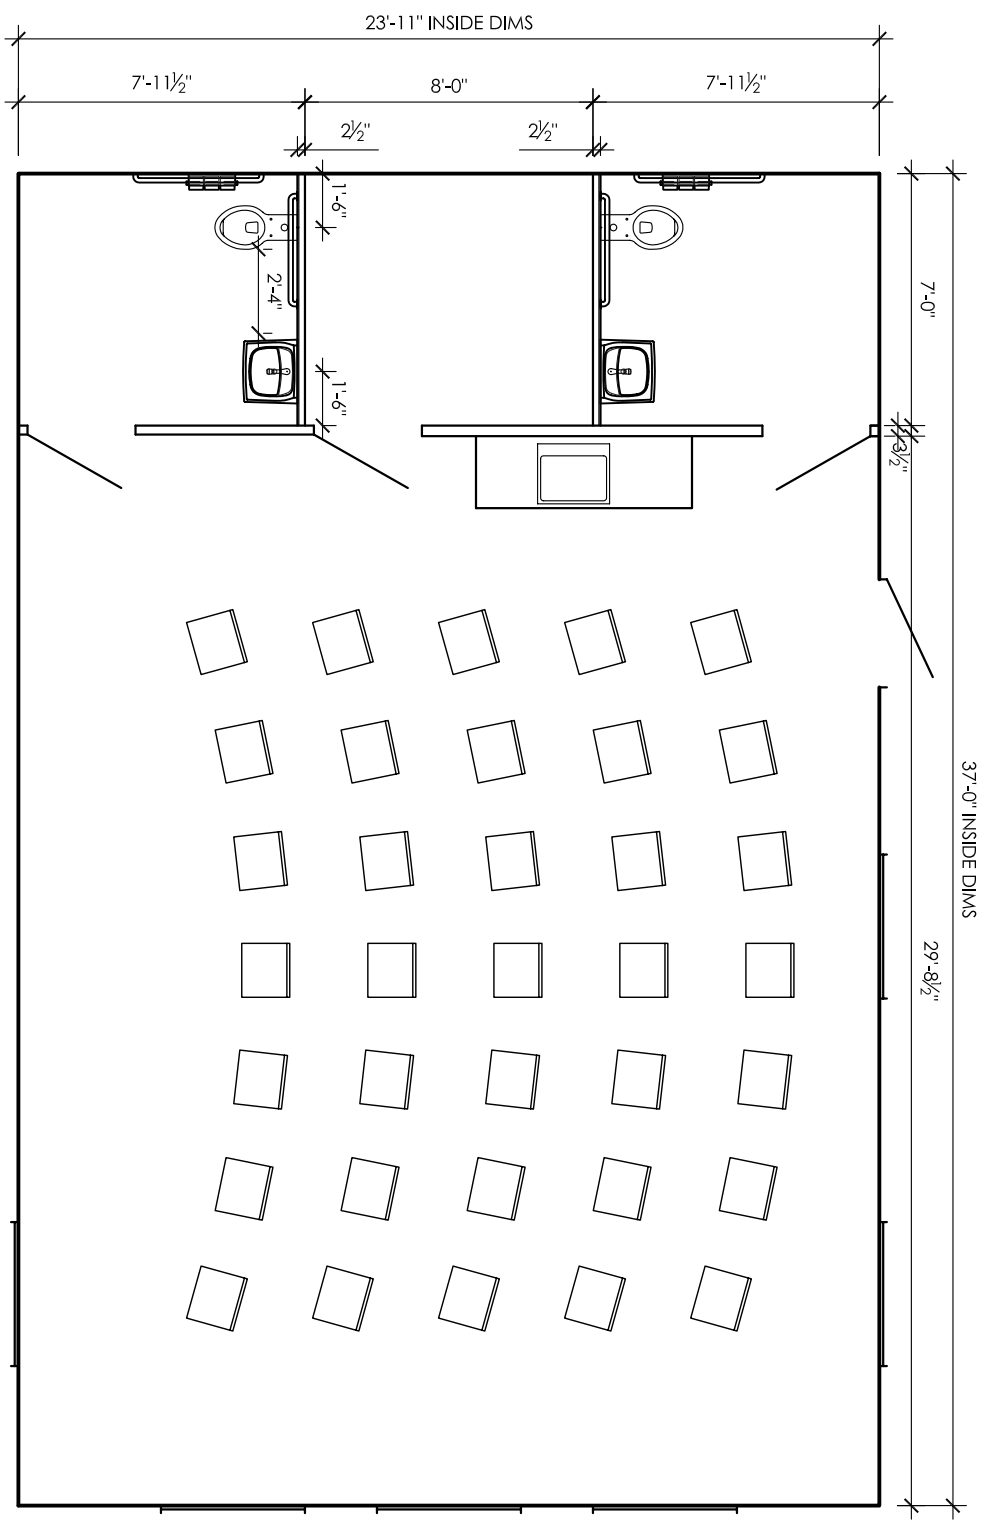

BID VERSION INSIDE DIMS

MODEL #:

Team Meeting Room

PROJECT:

**Bartholomew Sports Complex
Elk Grove, CA**

DATE: 01-23-08

PROJECT #: 74872

DRAWN BY: TOMMY

MAXIMUM PERSON AN HOUR:

~ COPYRIGHT © 2009 ~ DO NOT REPRODUCE ~ NOT FOR CONSTRUCTION ~ PRELIMINARY DESIGN DRAWING ONLY ~